


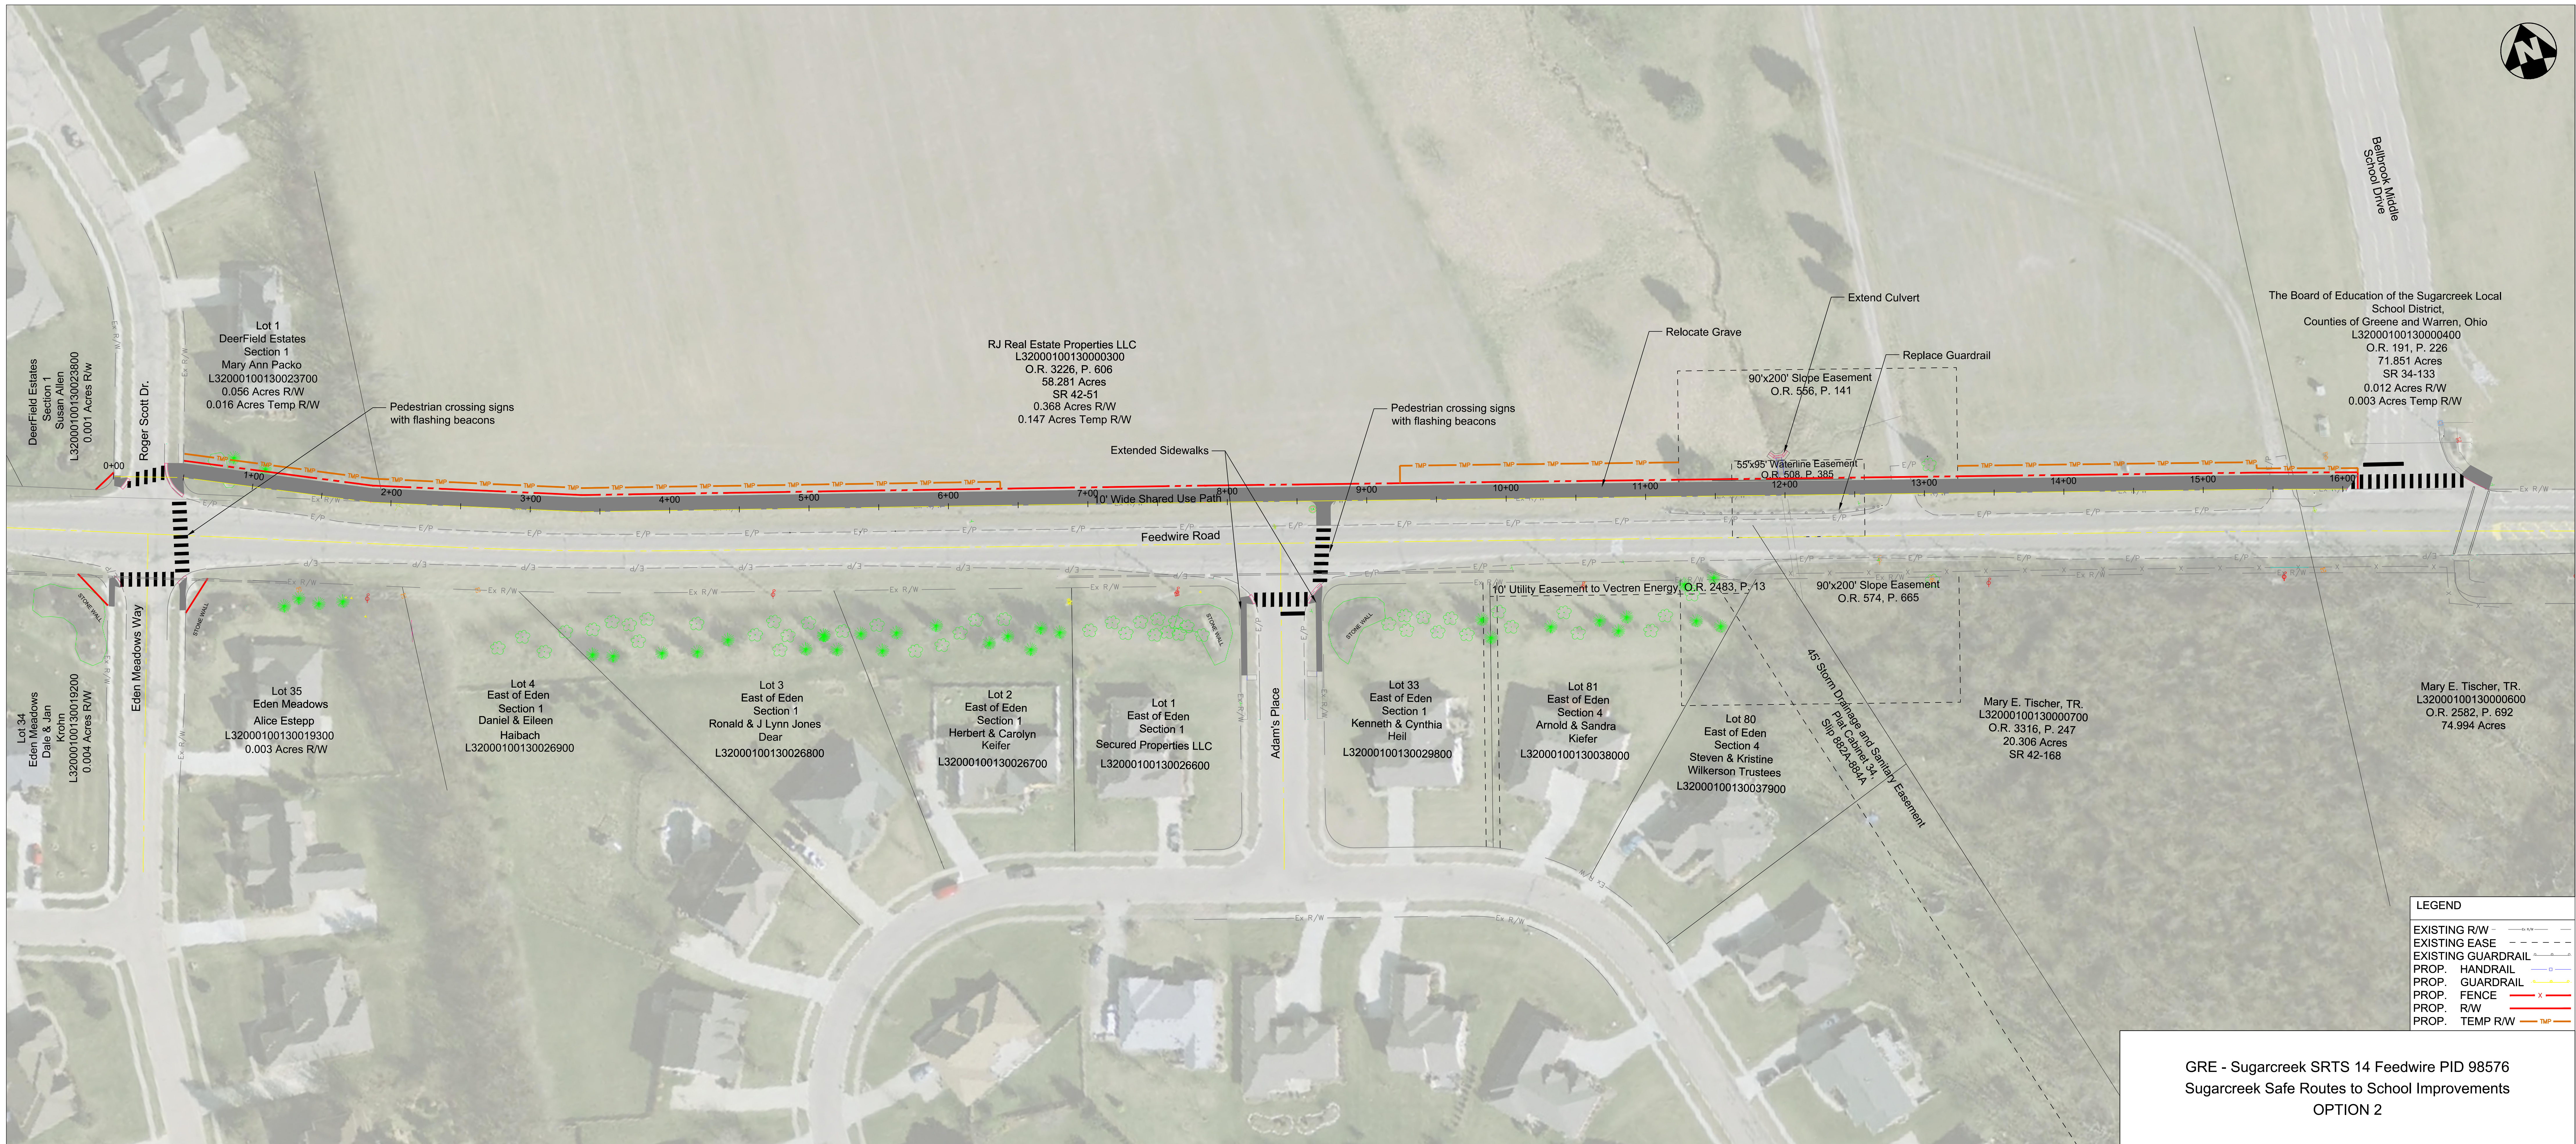

LEGEND

- EXISTING R/W -
- EXISTING EASE -
- EXISTING GUARDRAIL -
- PROP. HANDRAIL -
- PROP. GUARDRAIL -
- PROP. FENCE -
- PROP. R/W -
- PROP. TEMP R/W -

GRE - Sugar Creek SRTS 14 Feedwire PID 98576  
Sugar Creek Safe Routes to School Improvements  
OPTION 2